




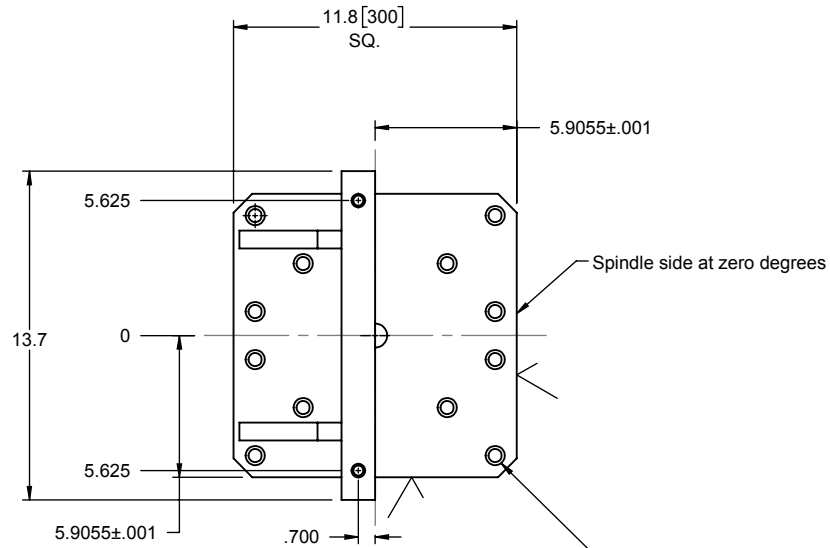


Please provide a drawing of your pallet to mate hold down holes. Edge Locator hole locations and / or Center pilot size.

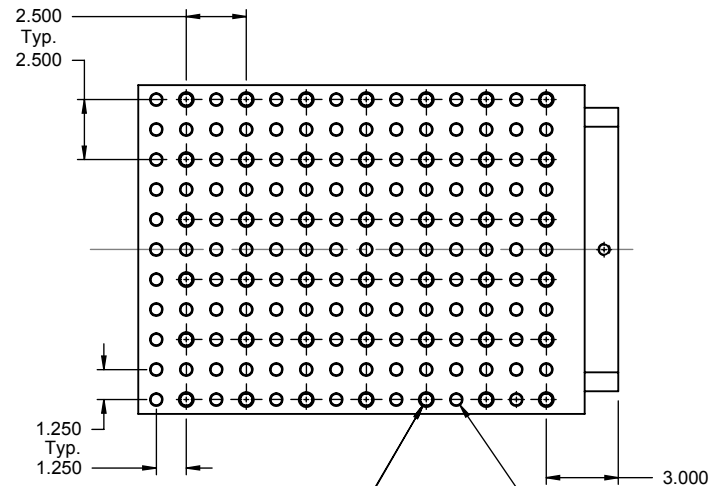


42X ϕ .6255 ∇ .830
 ϕ .5011
 ϕ .5012
 Stevens Bushing
 P/N 10063

112X ϕ .469 ∇ 1.180
 1/2-13 UNC ∇ .800
 ∇ ϕ .531 X 118°, NEAR SIDE

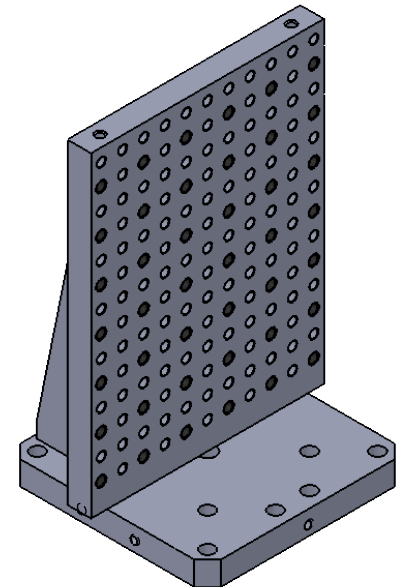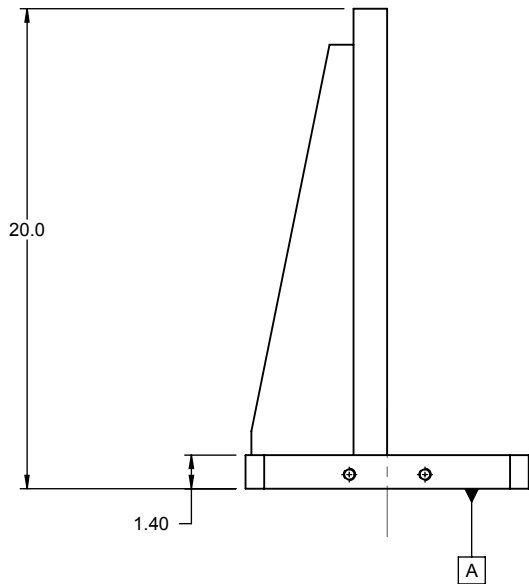

DIMENSIONS ARE IN INCHES
 UNLESS OTHERWISE SPECIFIED
 ANGULAR: $\pm$.5°
 ONE PLACE DECIMAL $\pm$.050
 TWO PLACE DECIMAL $\pm$.015
 THREE PLACE DECIMAL $\pm$.005

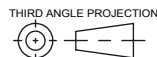

3946 W. Clarendon Avenue Phoenix, AZ 85019 Ph. 602 272 6766		Title Subject 1- Sided Tombstone		Used On HPlus 300	
Material	Scale 1:8	Org	Dwg Chk TM	Date 3/16/2018	Sh of Dwg No 1/1
118-1-137-200-ST					Rev Date